

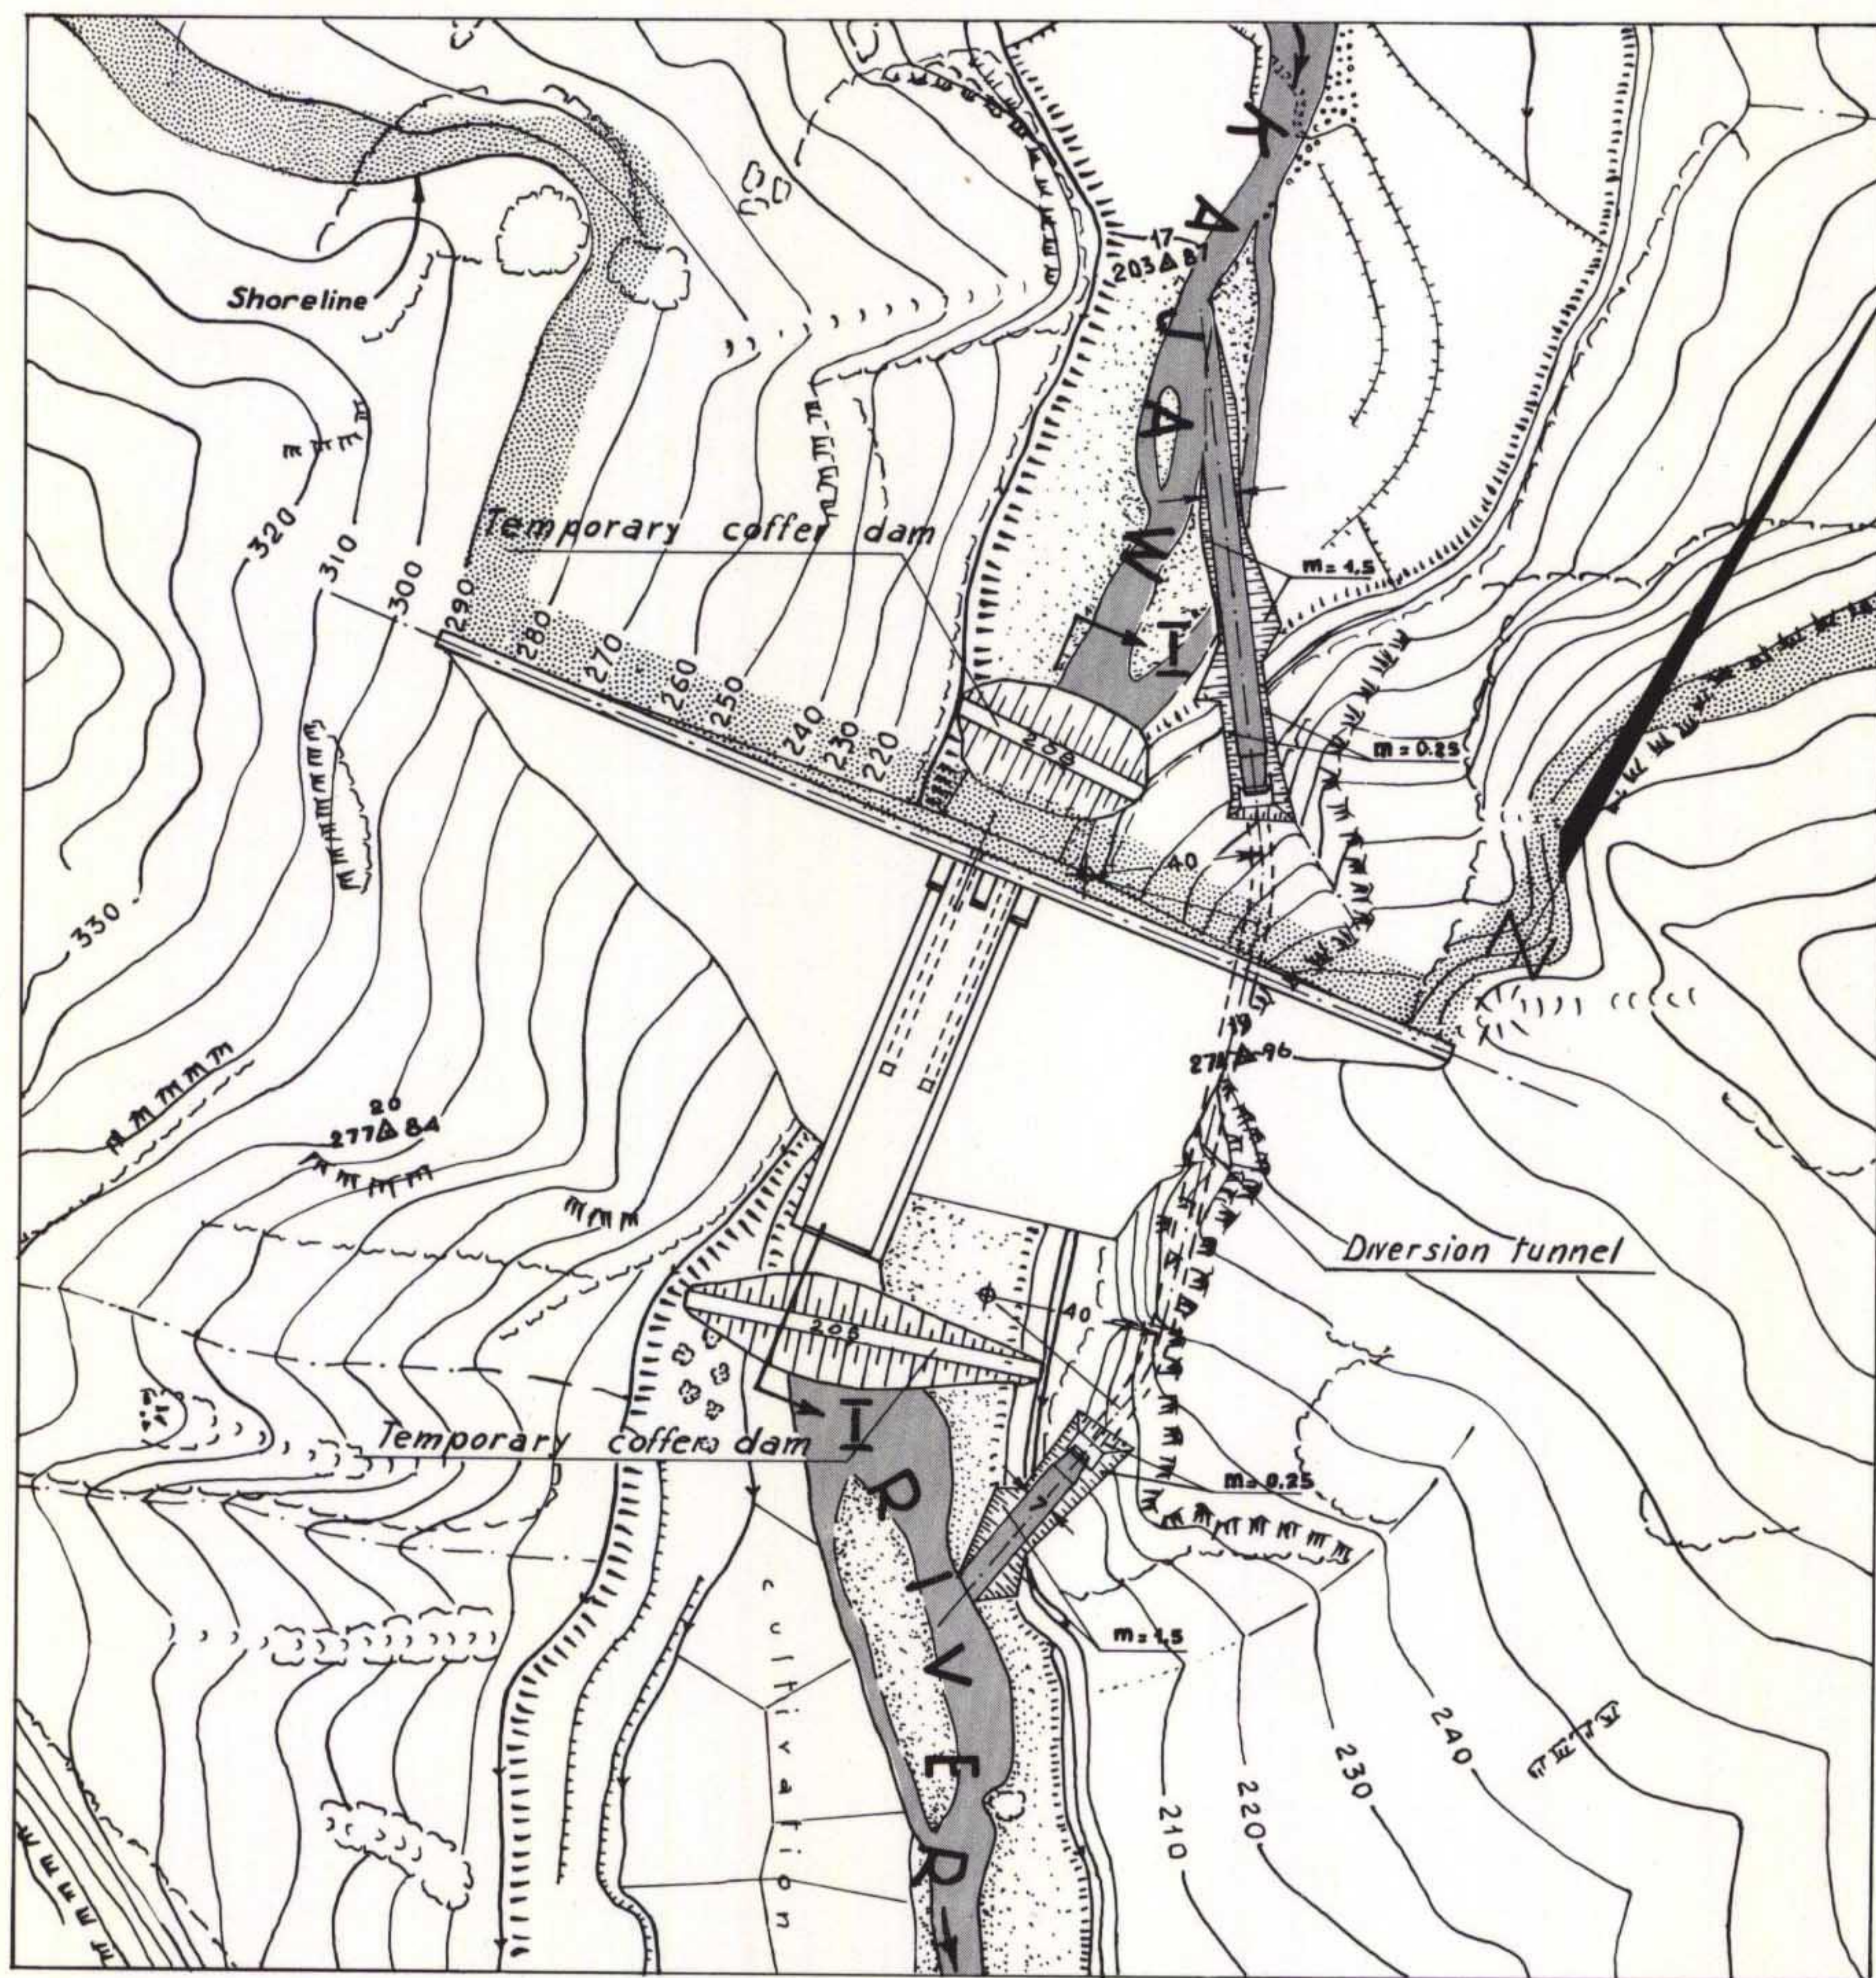
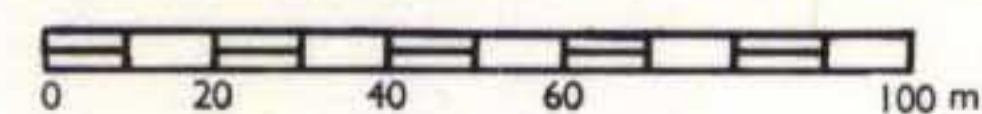




### GENERAL PLAN

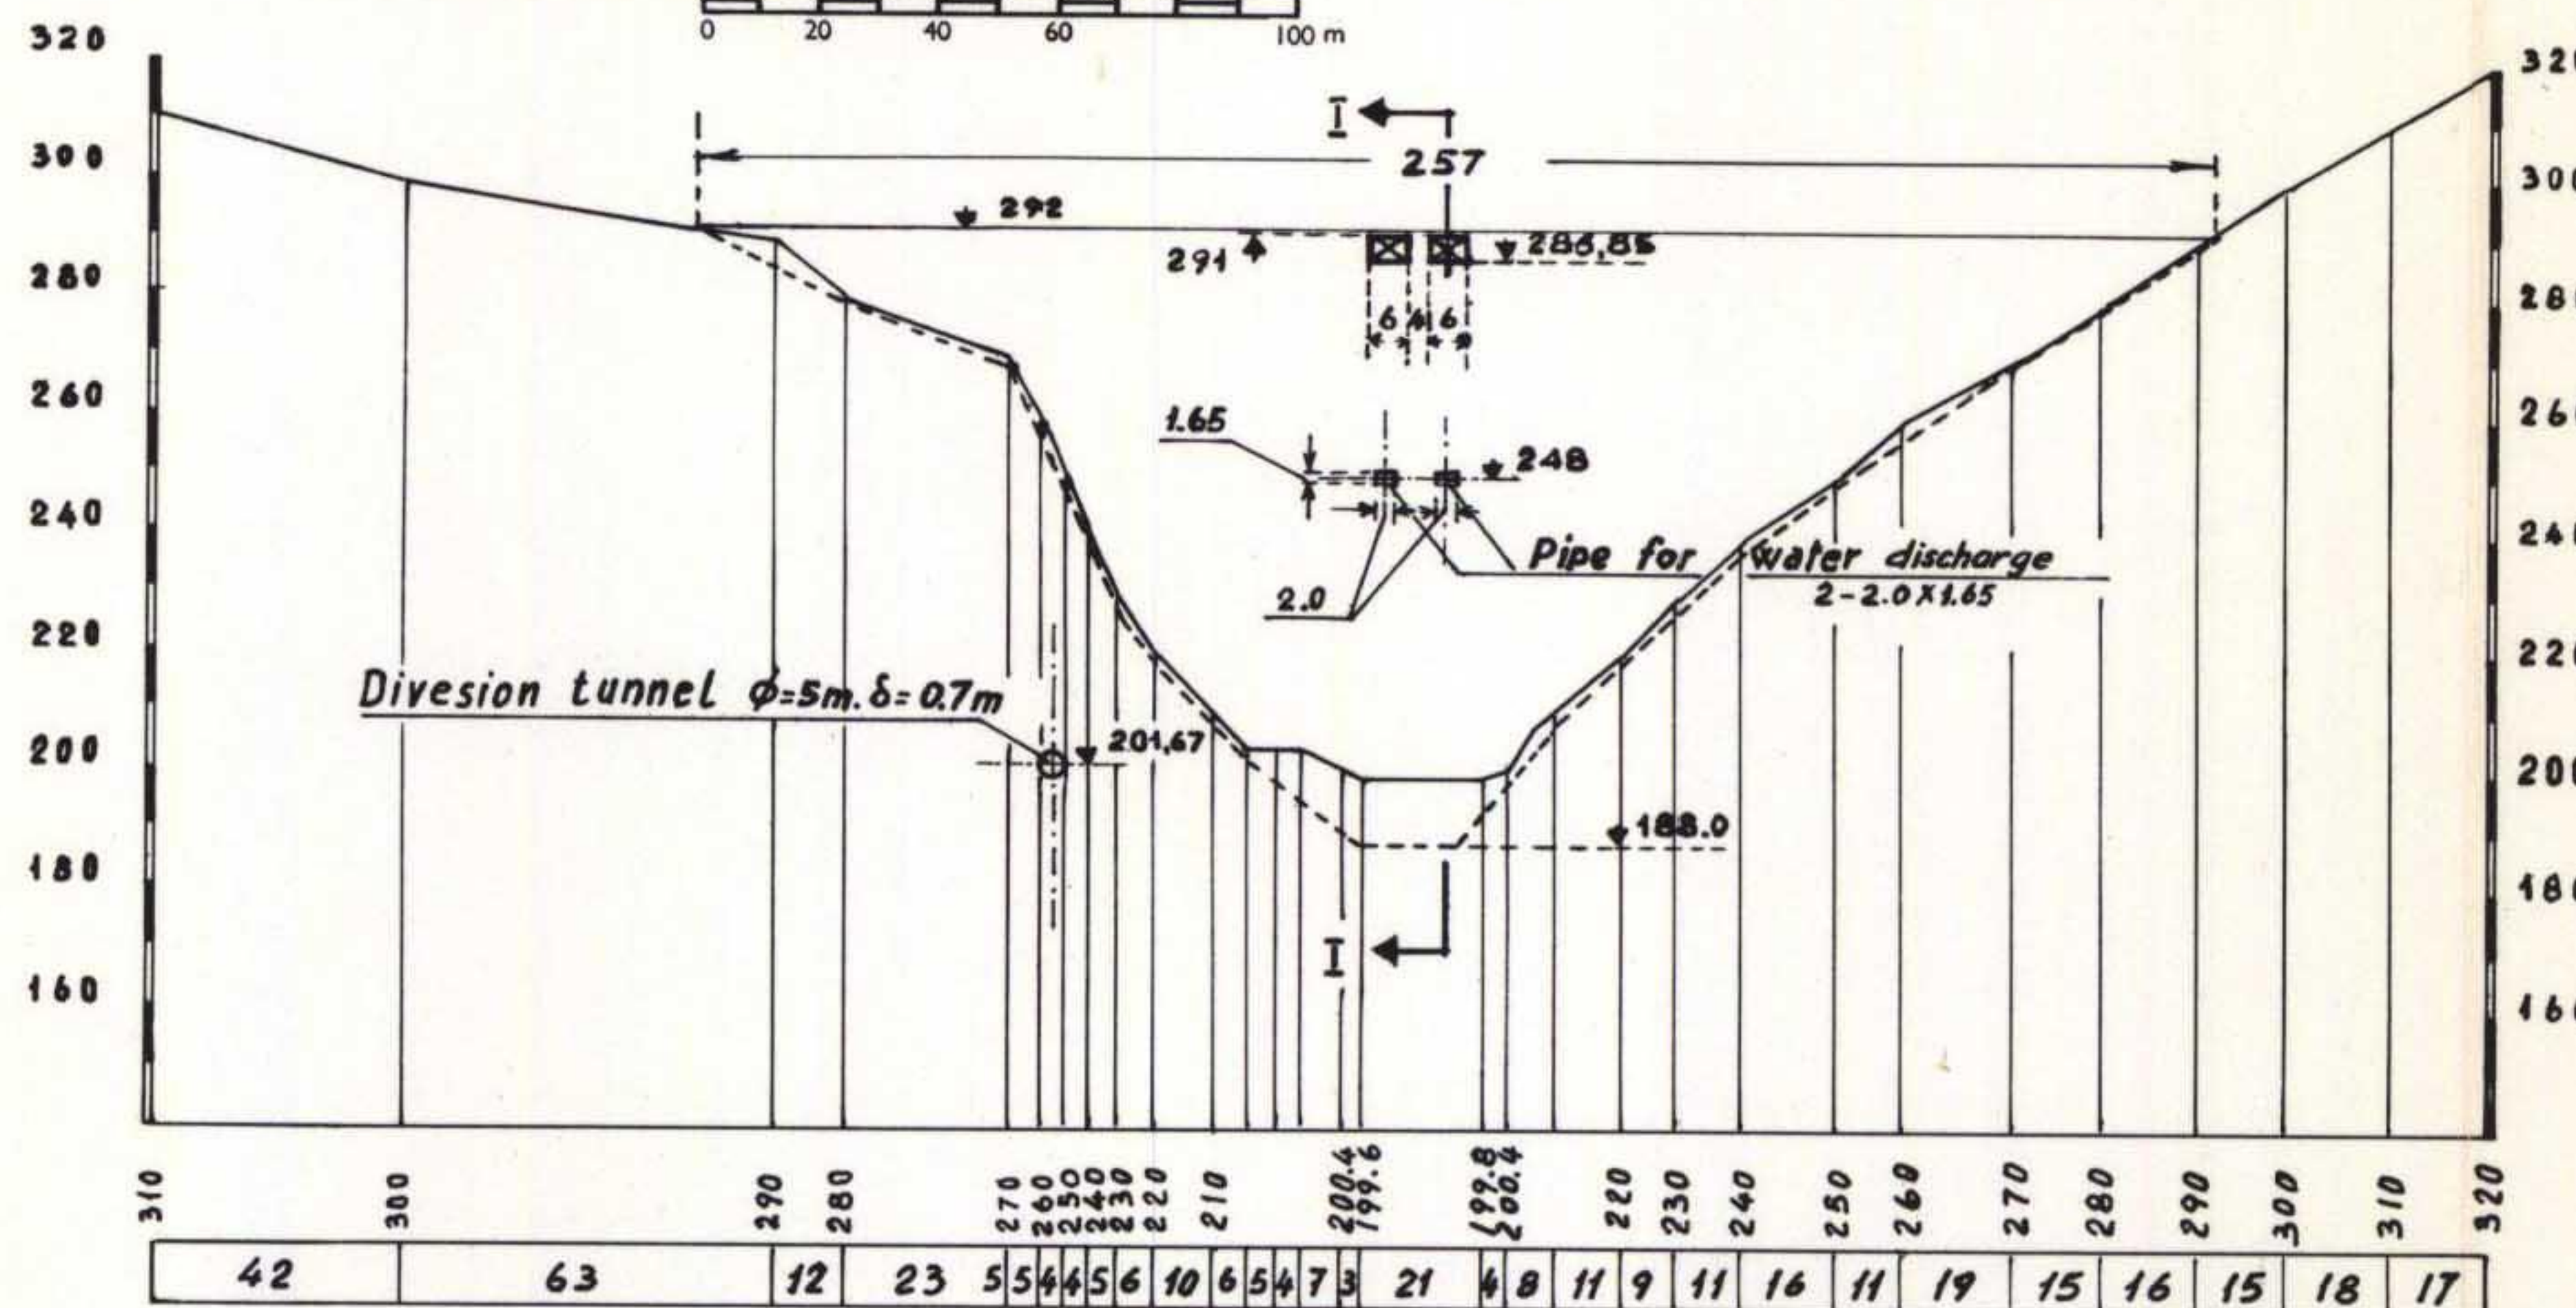



### SECTION ALONG DAM AXIS

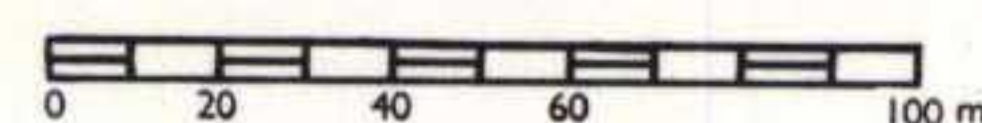


### SECTION I-I

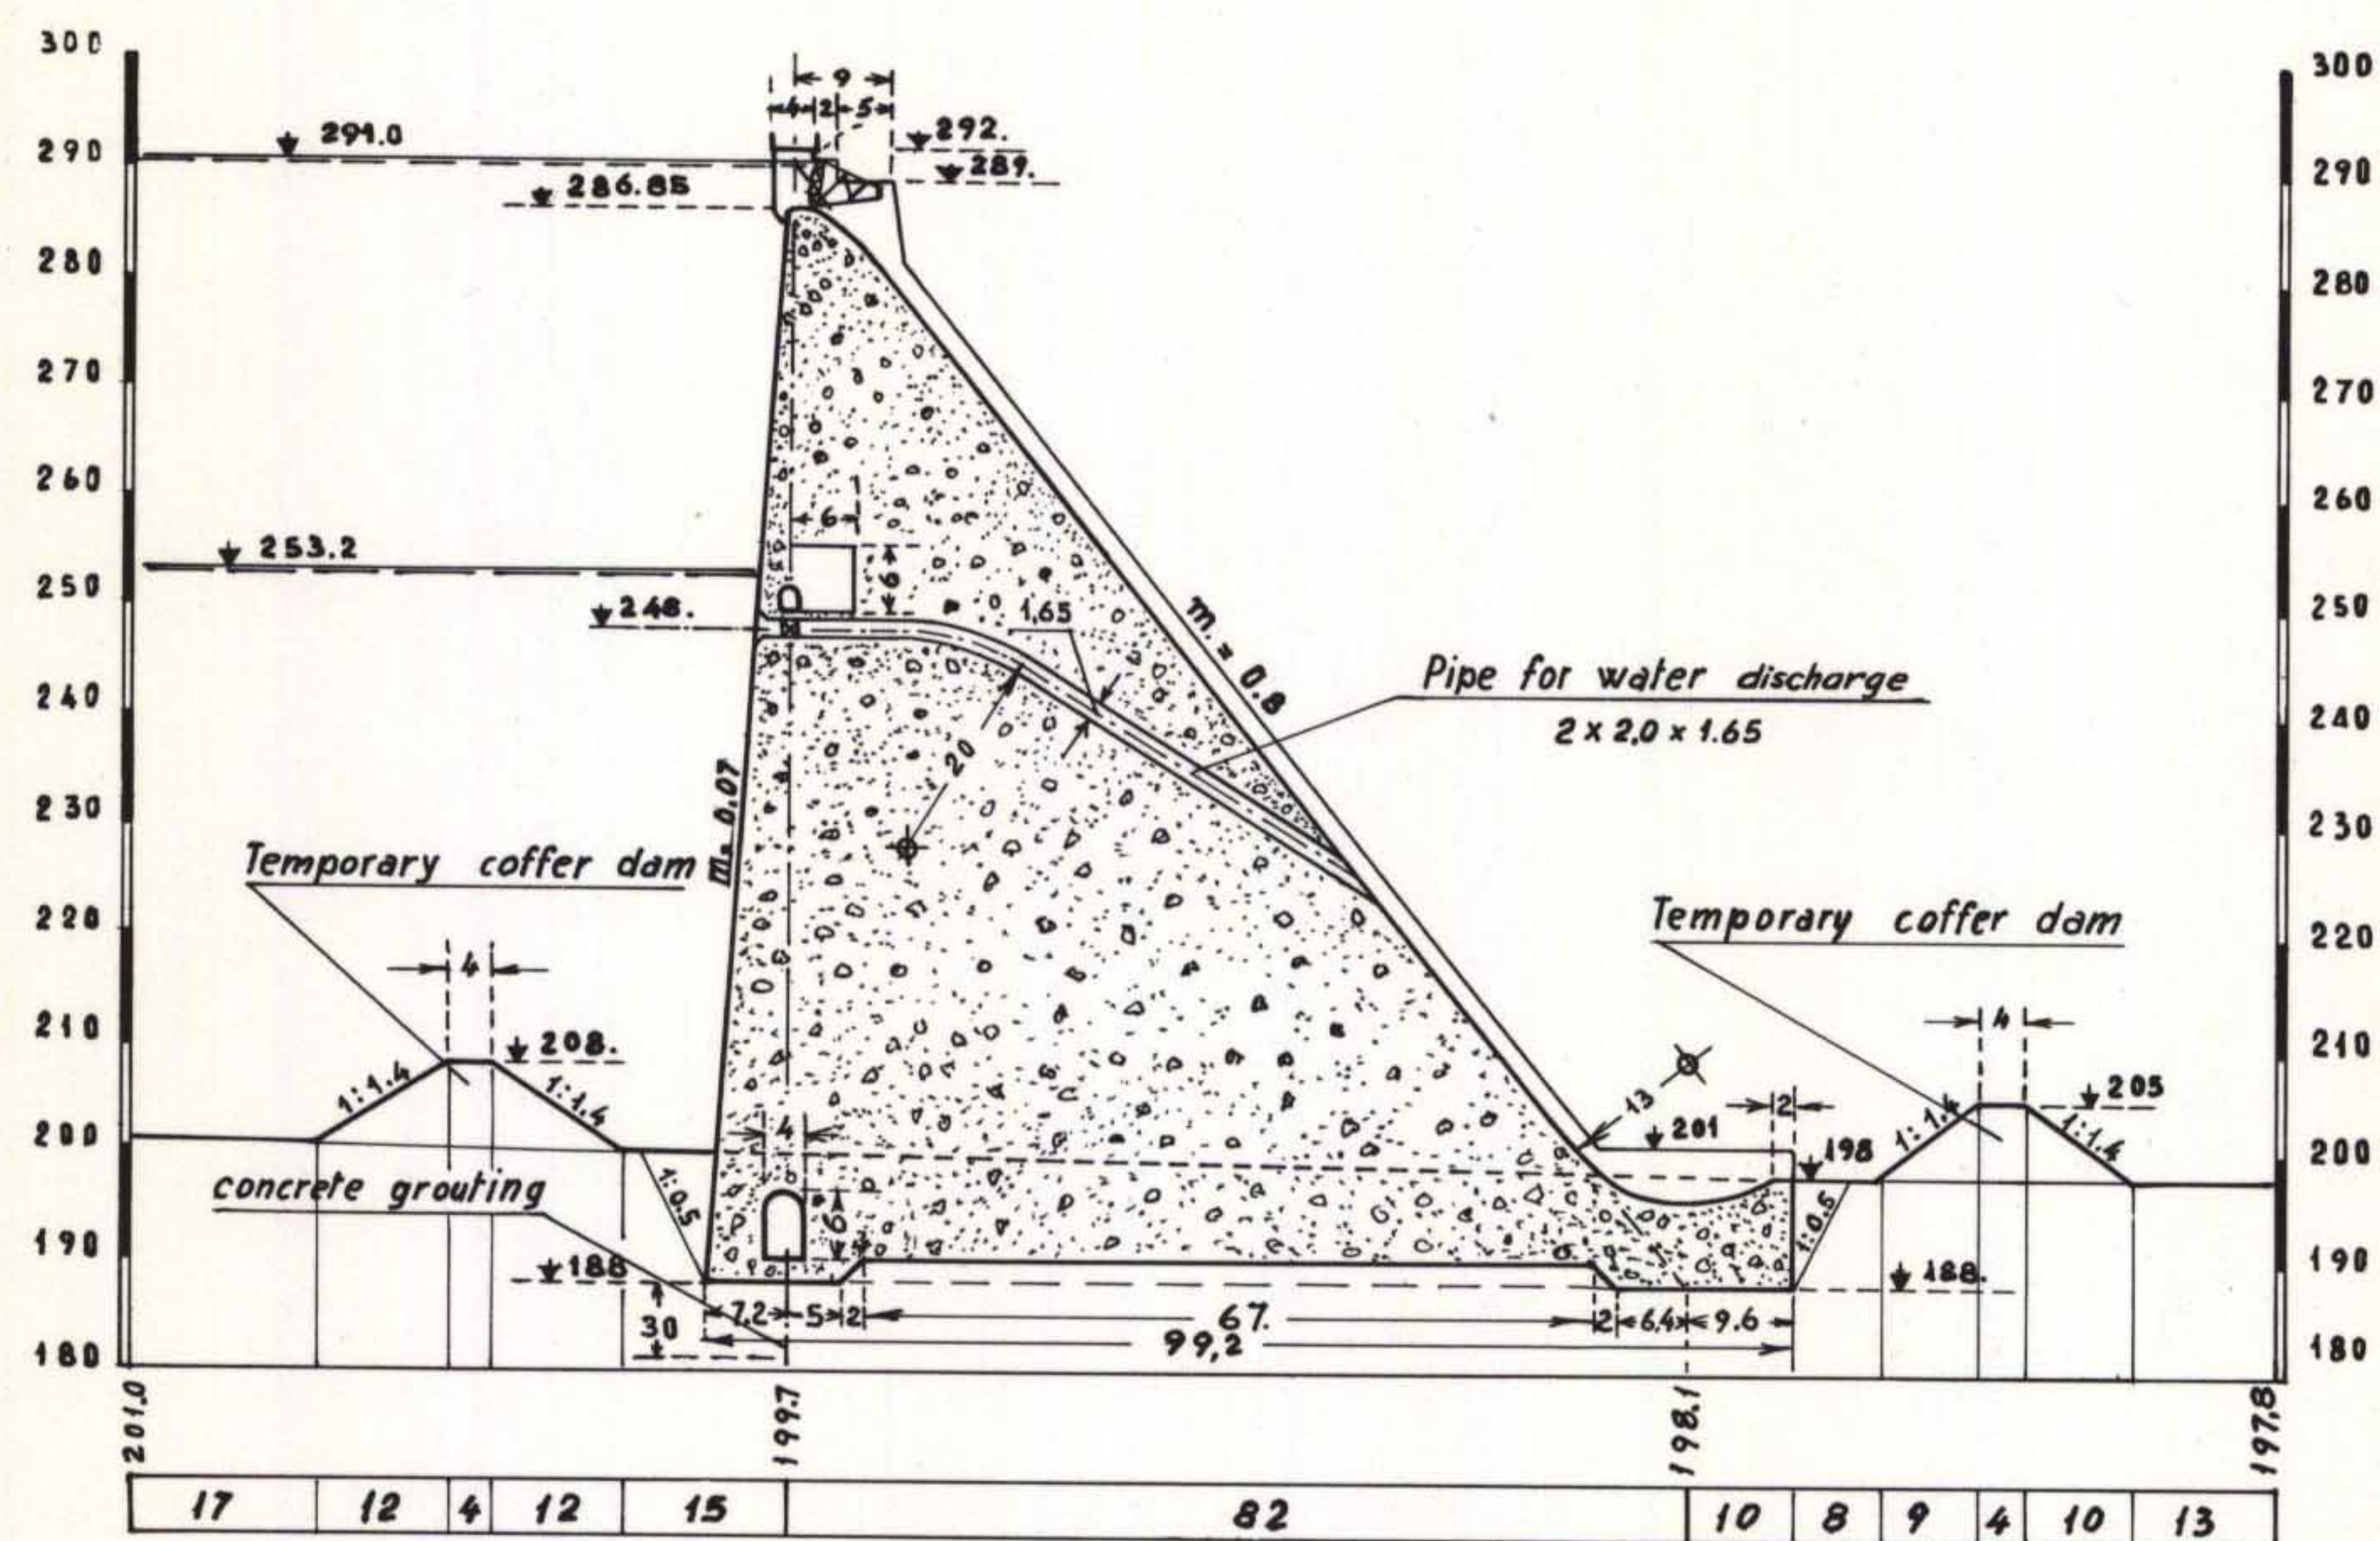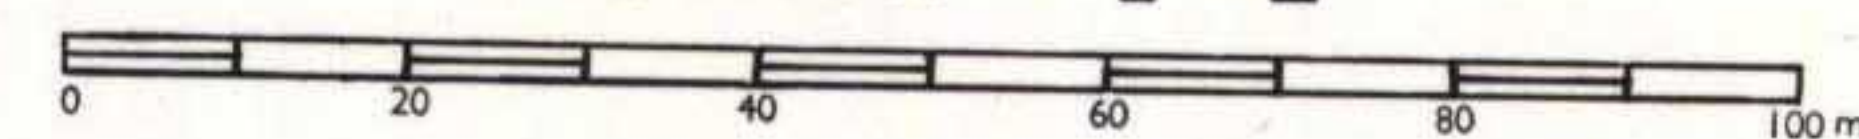

### SECTION OF THE DIVERSION TUNNEL

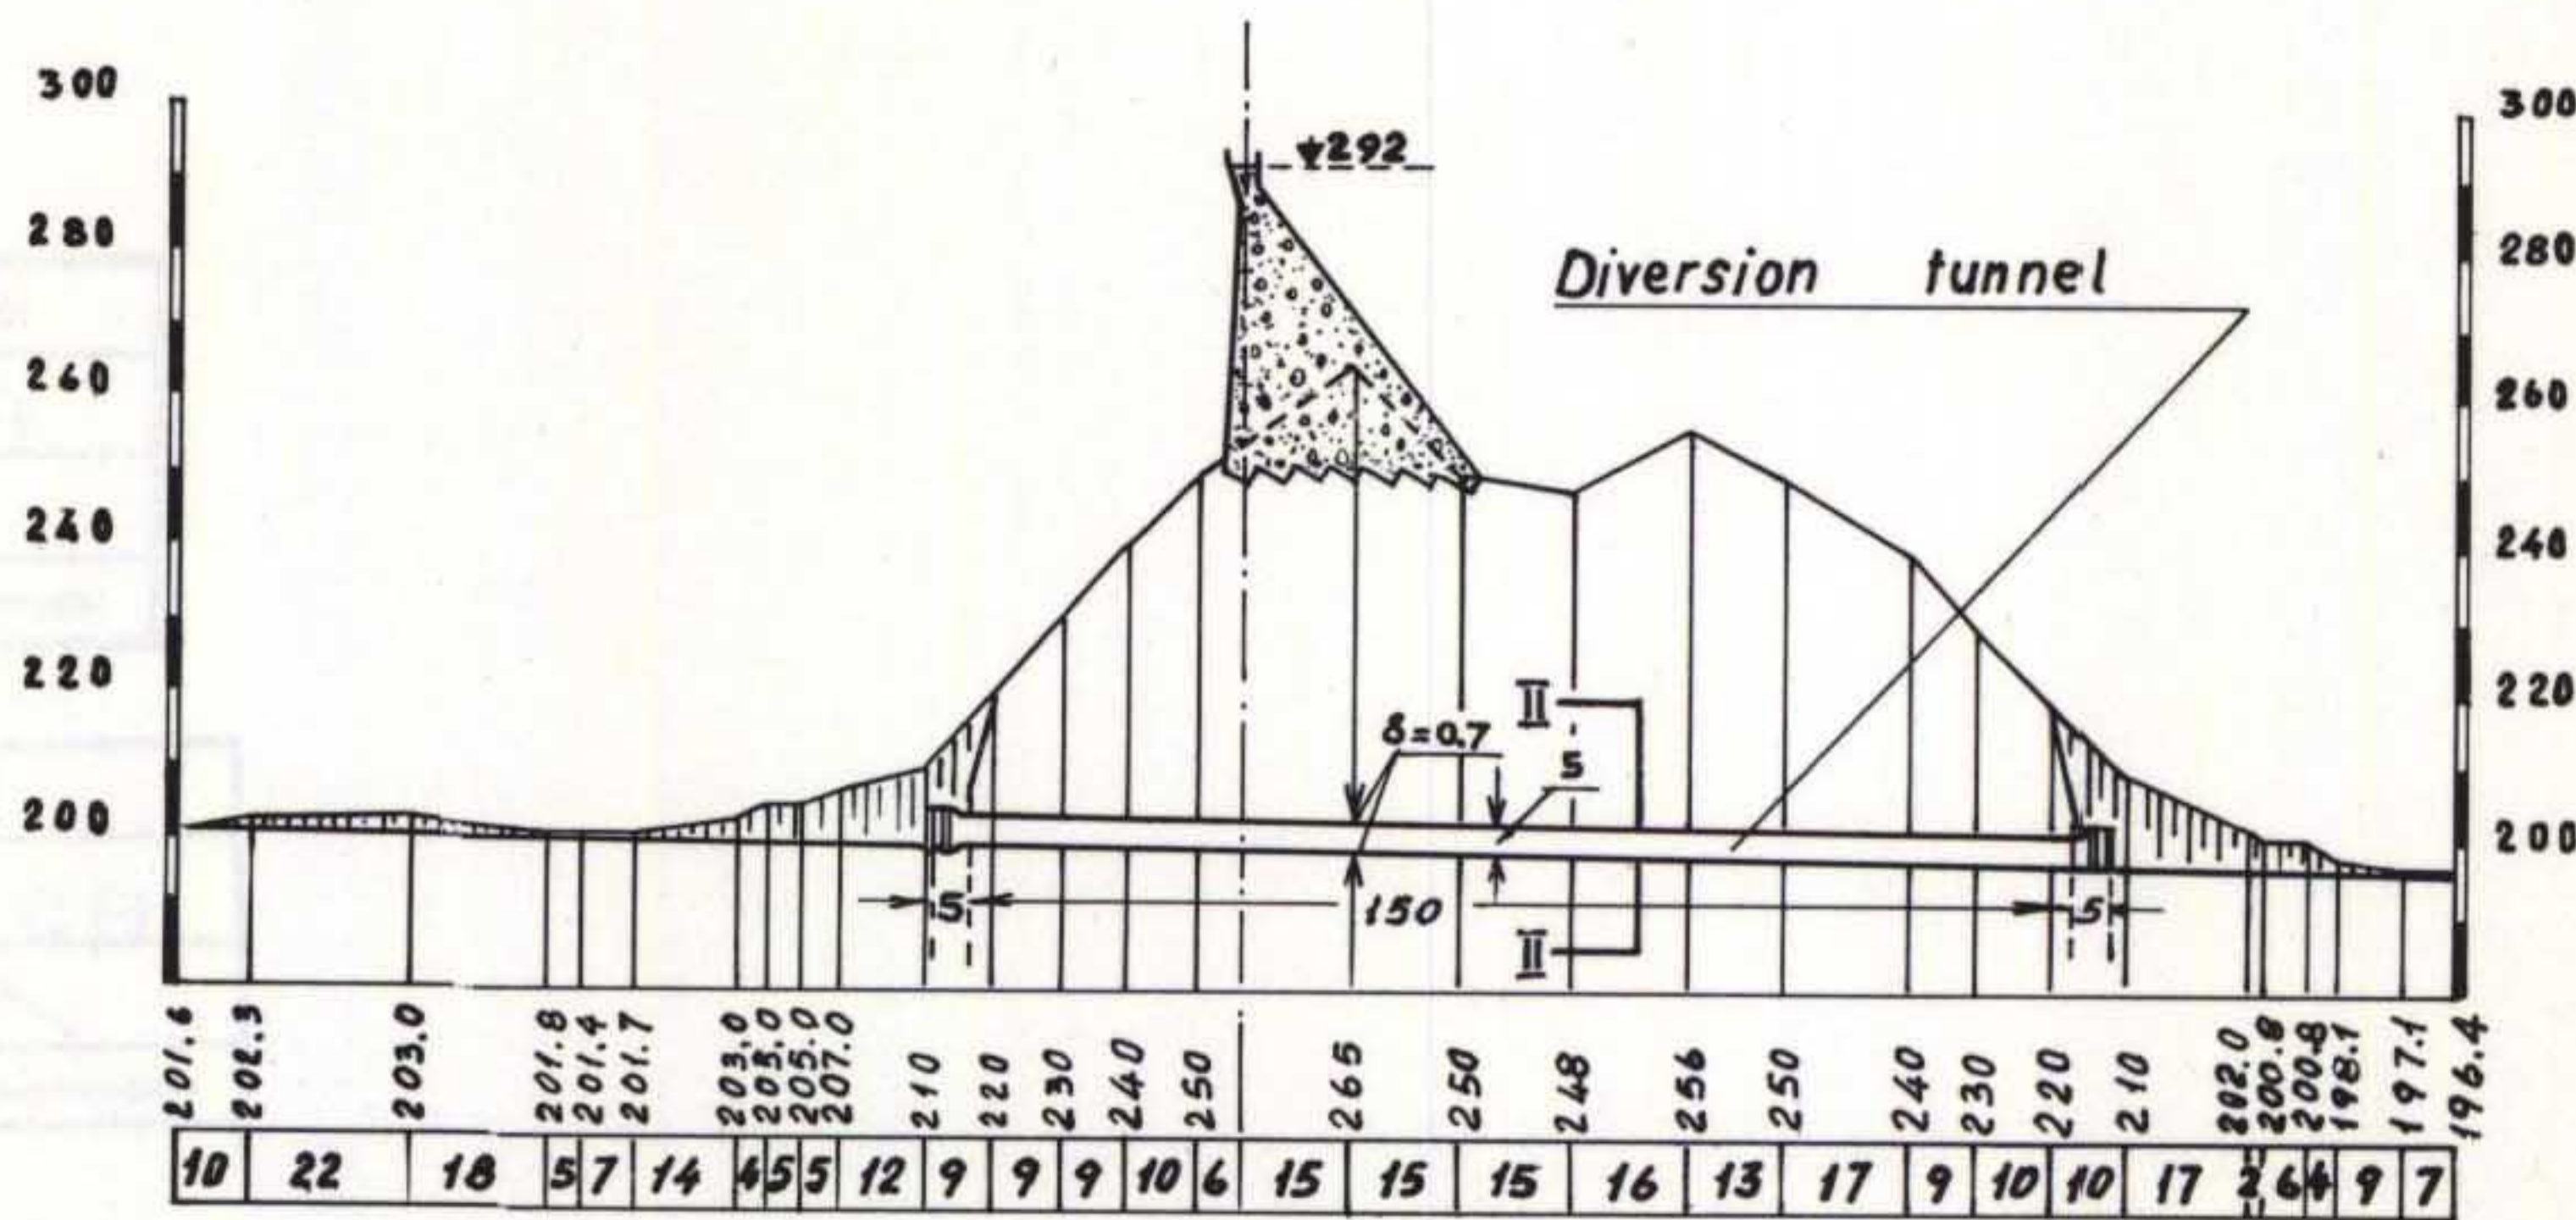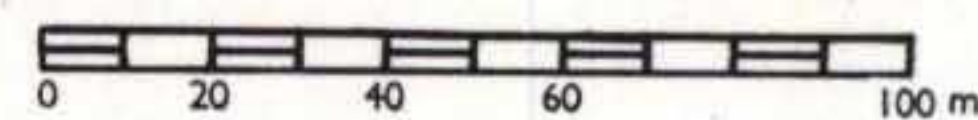

### SECTION II-II

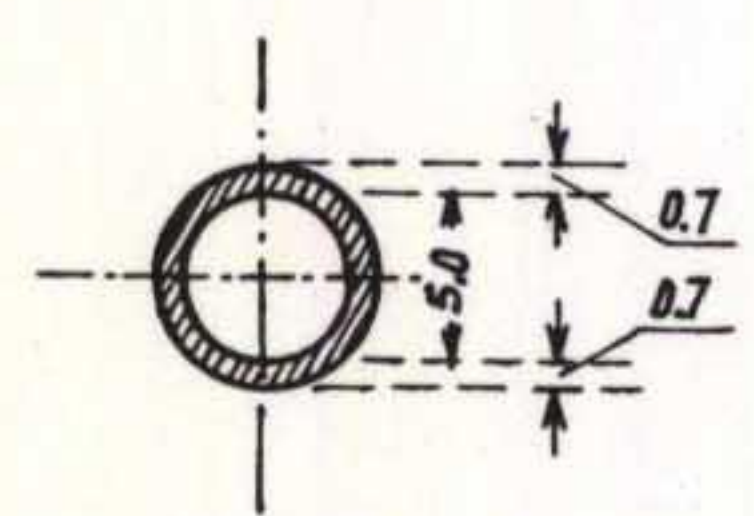

AFGHANISTAN & UNITED NATIONS SPECIAL FUND  
LAND & WATER RESOURCES SURVEY

FOOD AND AGRICULTURE ORGANIZATION OF THE UNITED NATIONS

KAJAW DAM SITE - PLAN AND SECTIONS

SCALES: AS SHOWN

DESIGN BY G. N. EREMEEV

DRAWING N° VOL.V-23, VOL.1-23